



LEFT ELEVATION  
 SCALE: 1/4" = 1'-0"

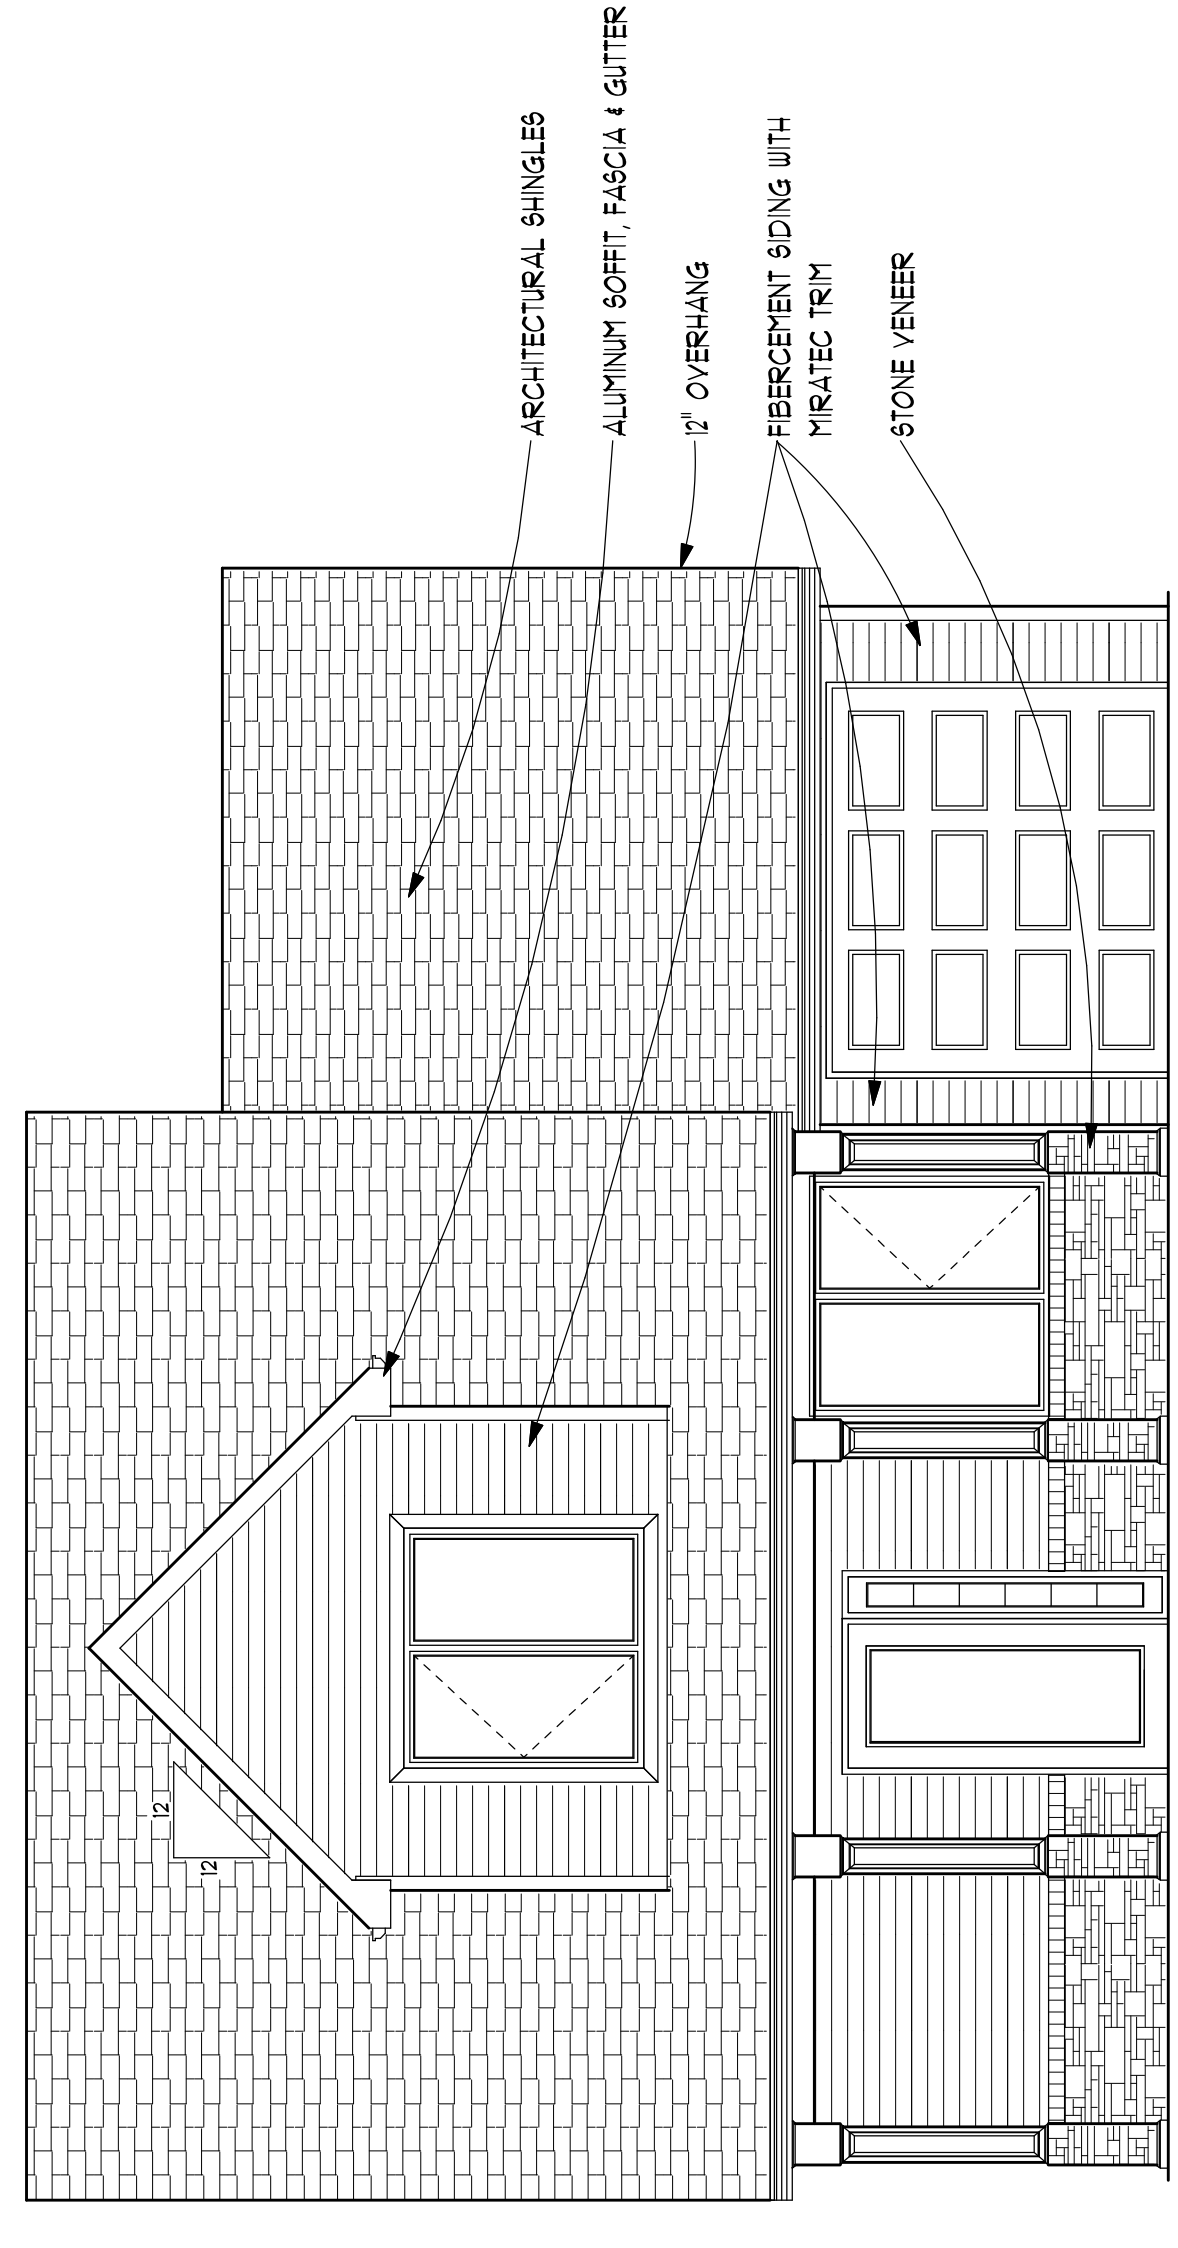


FRONT ELEVATION  
 SCALE: 1/4" = 1'-0"

# The Country Meadows

Address
Addition
Block
Lot

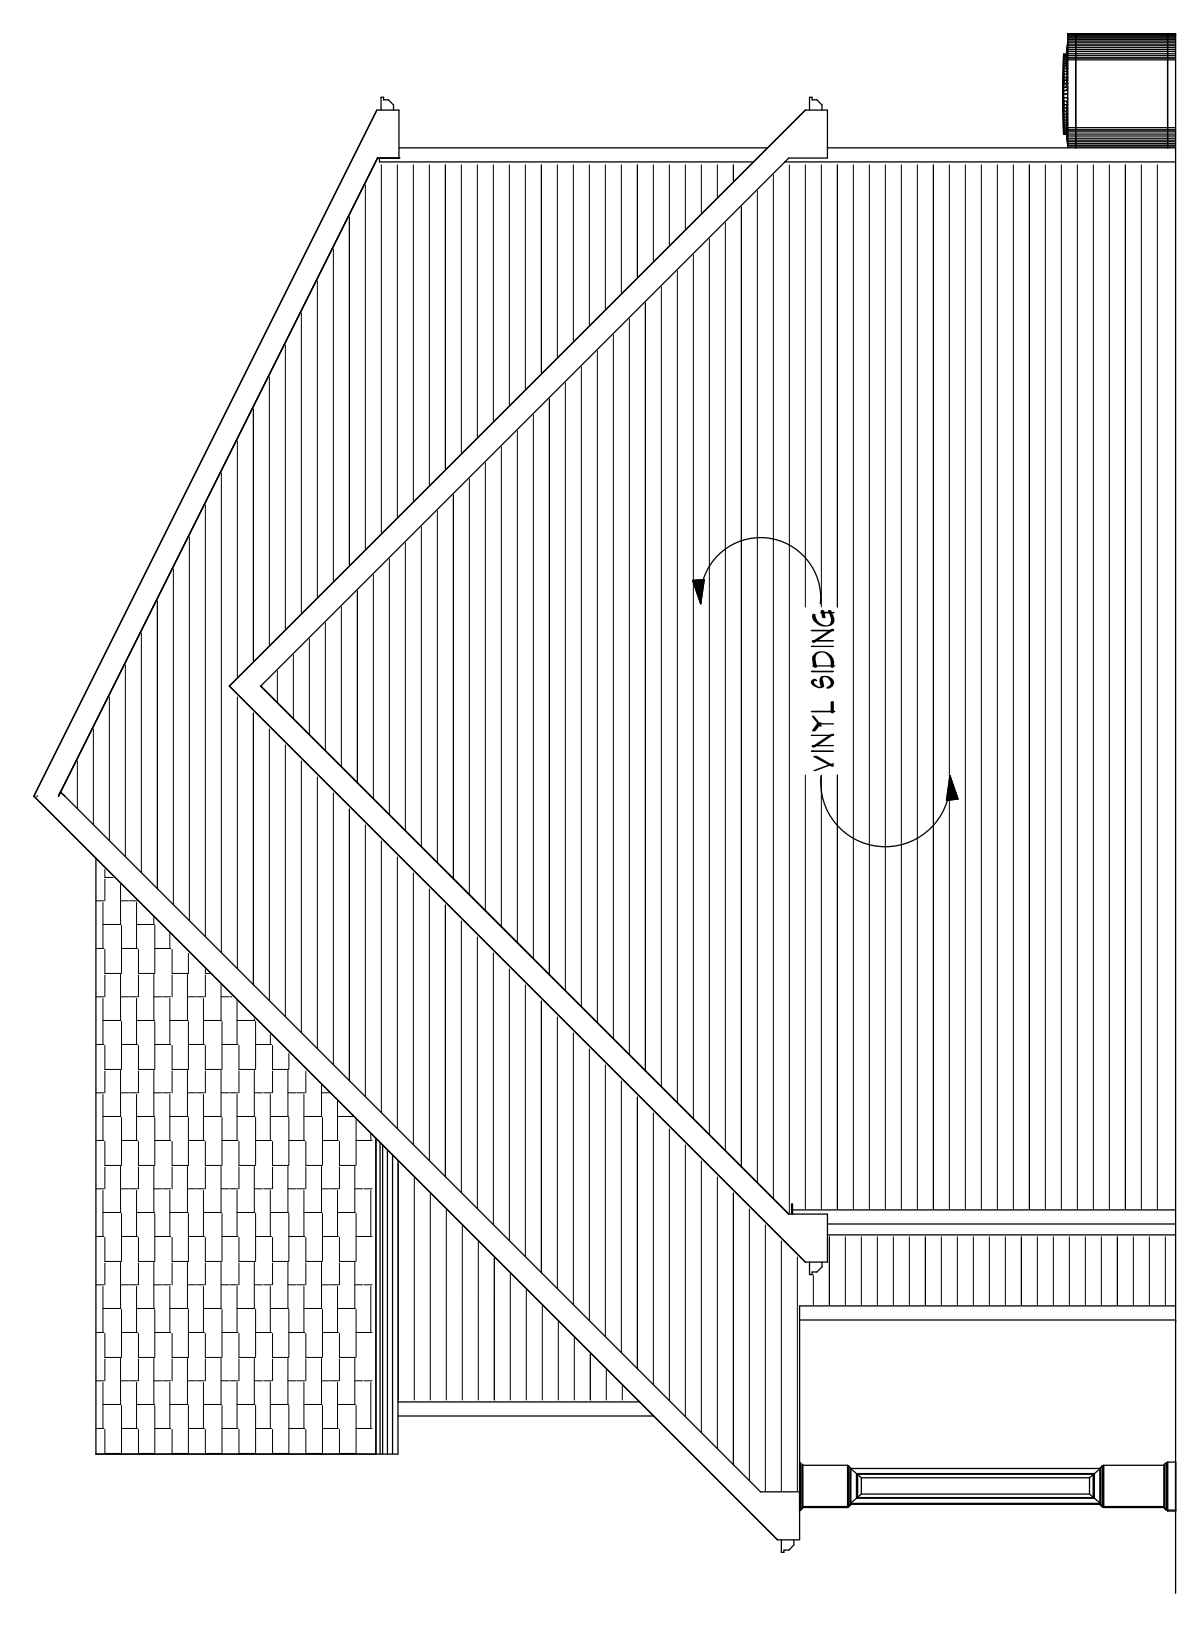

RIGHT ELEVATION  
 SCALE: 1/4" = 1'-0"

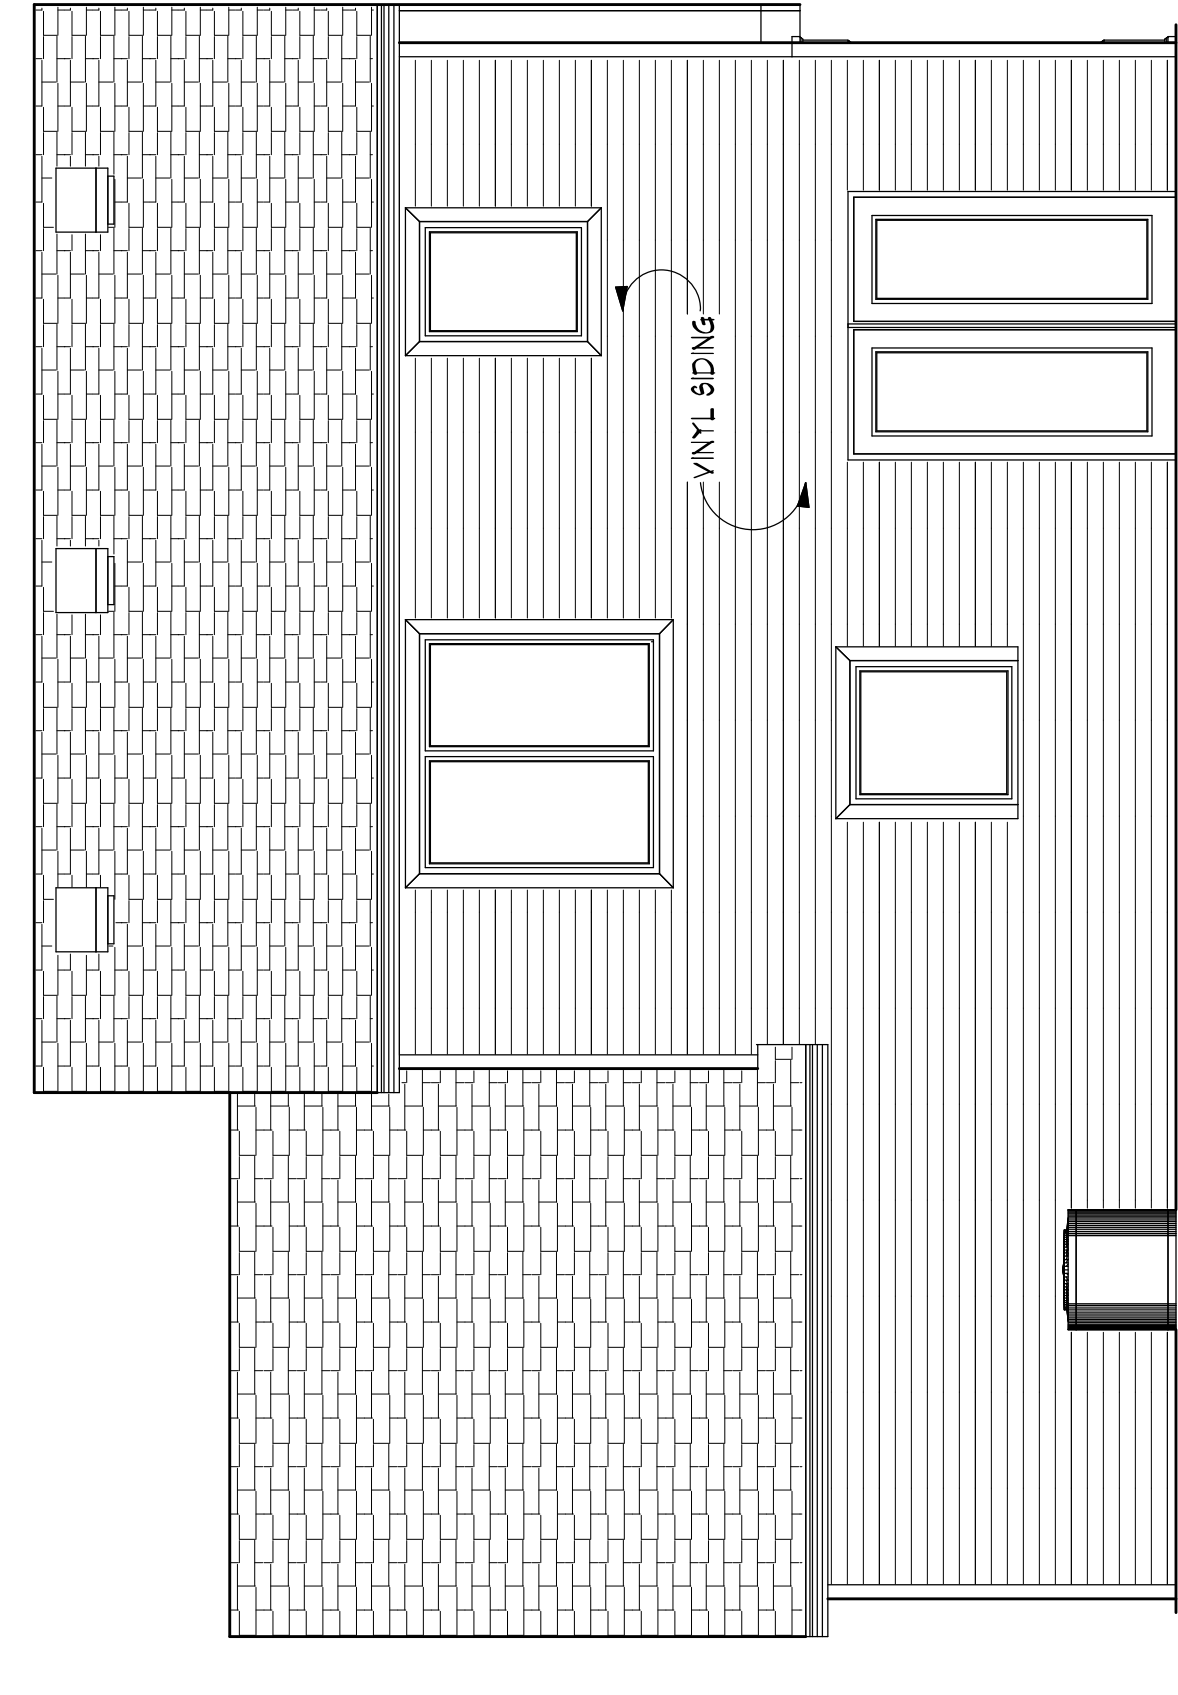

REAR ELEVATION  
 SCALE: 1/4" = 1'-0"

